


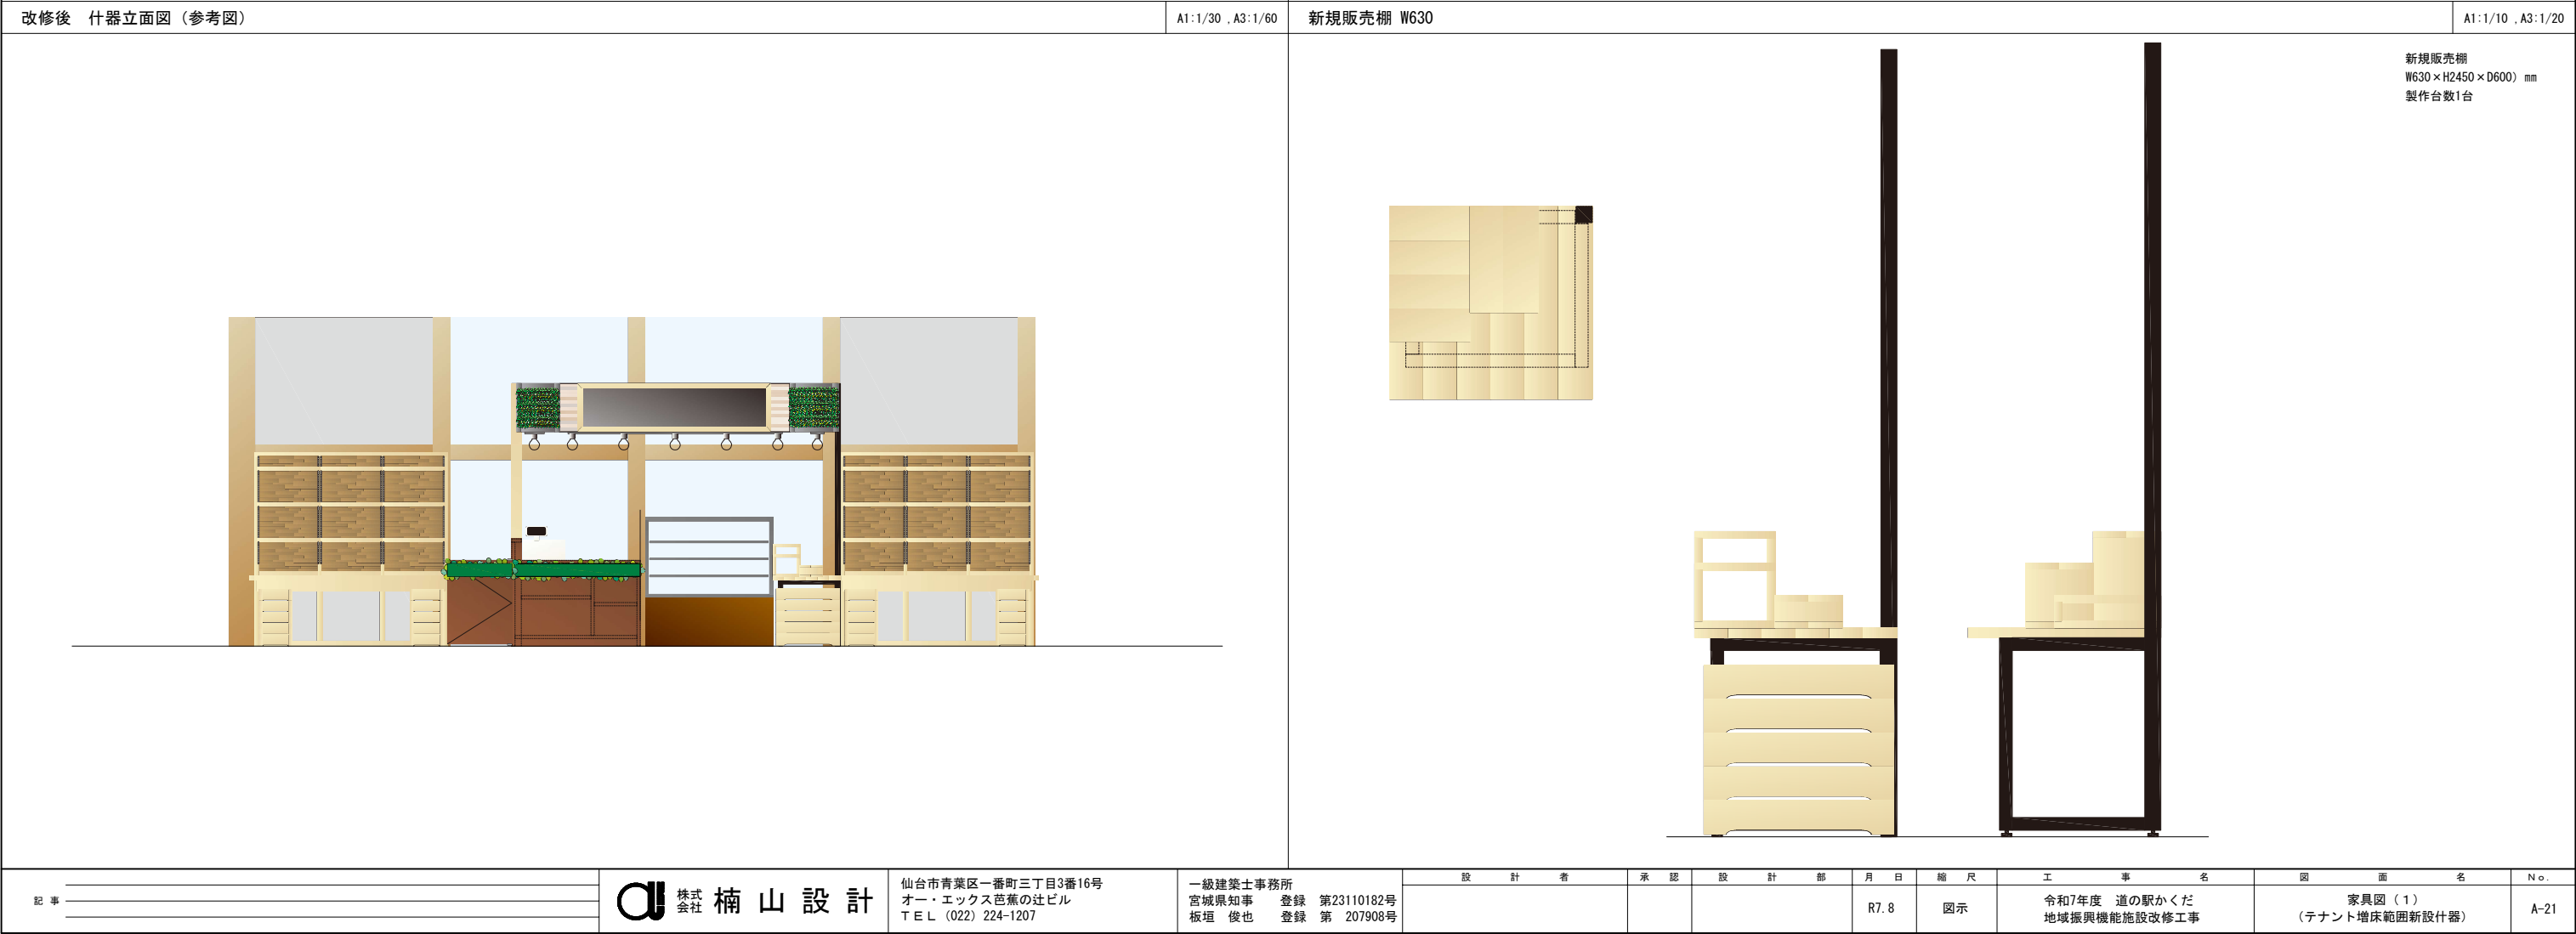
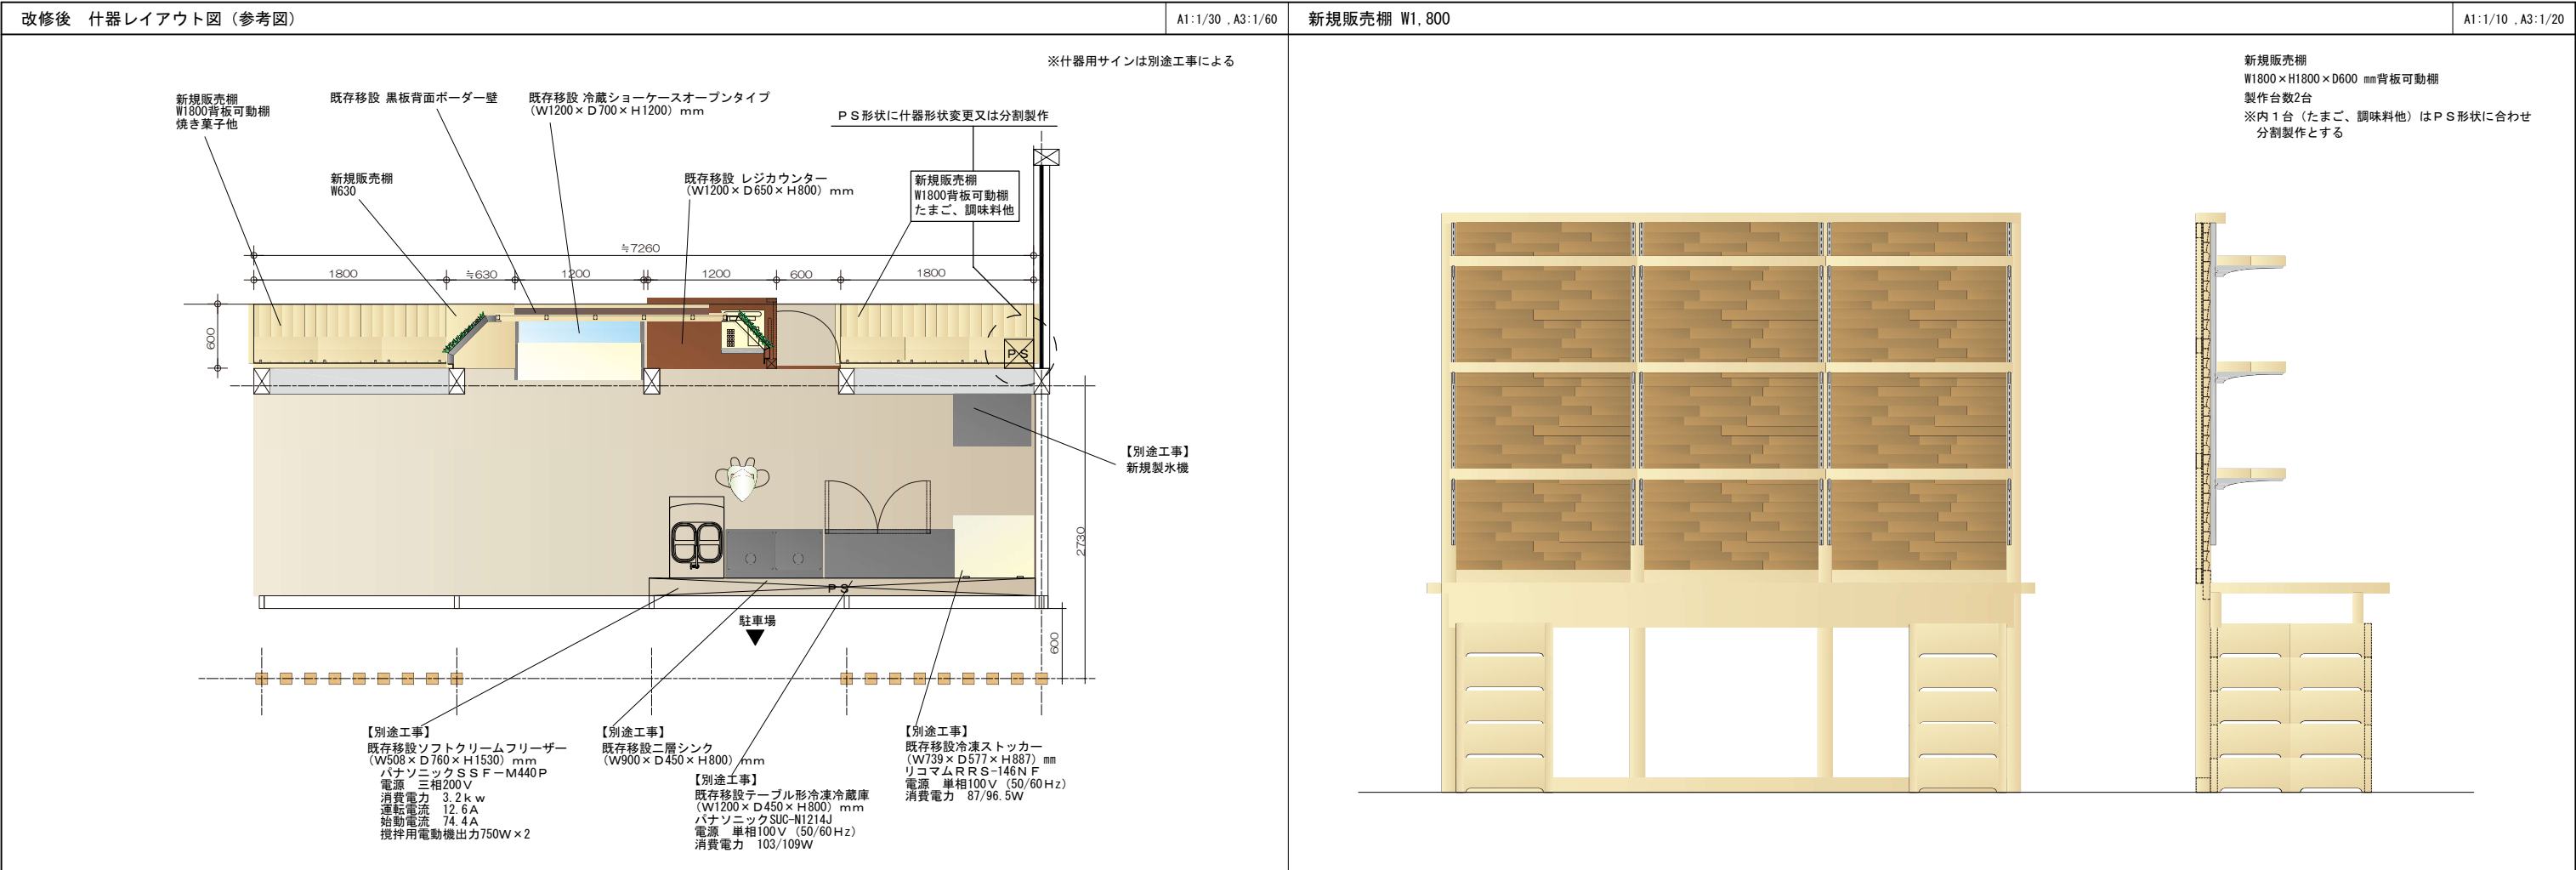


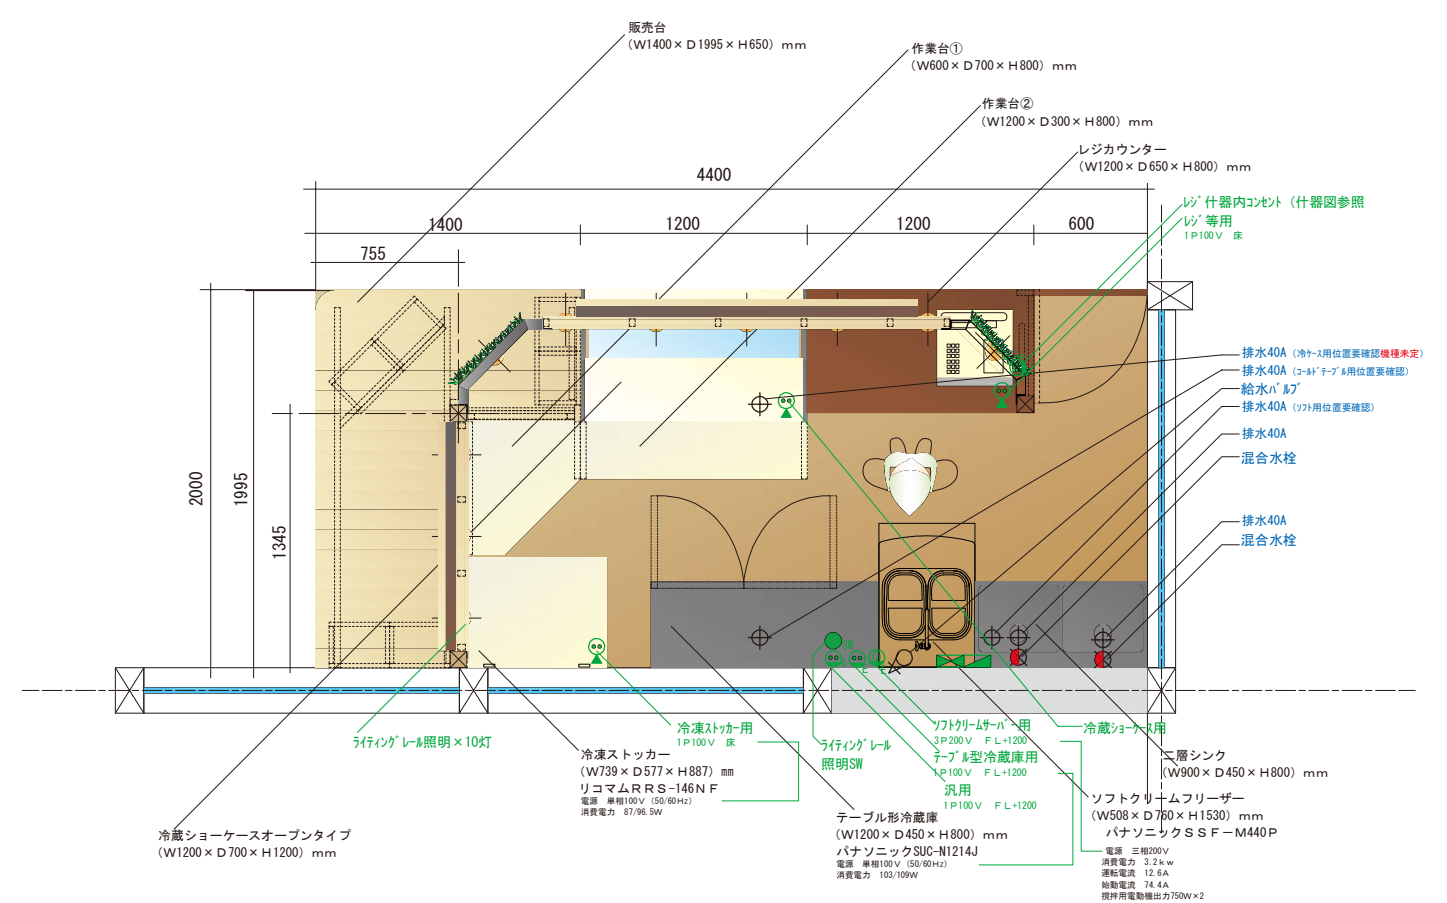


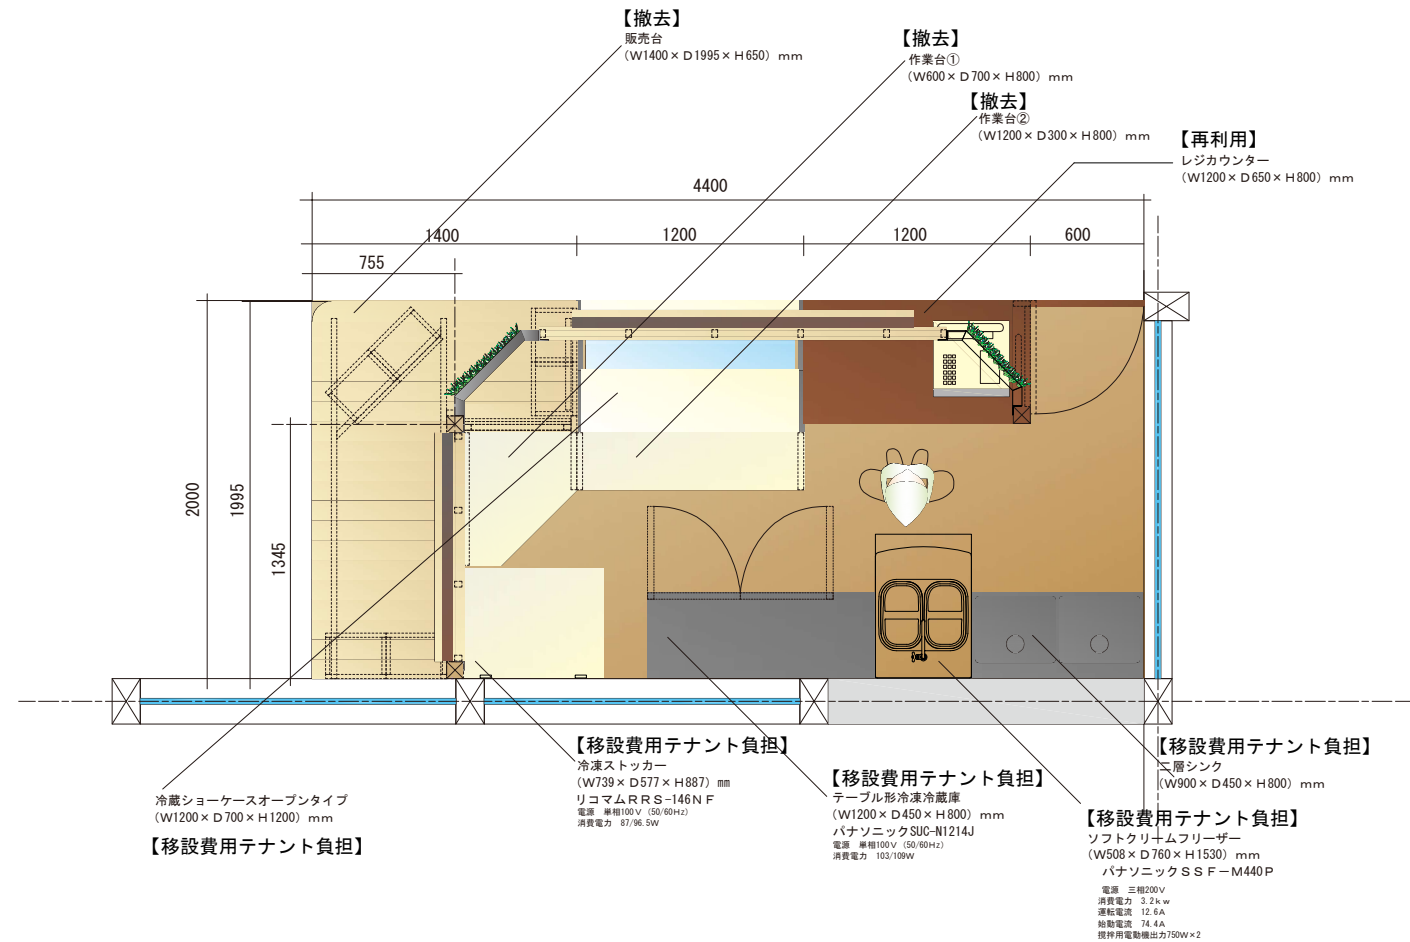


【撤去】

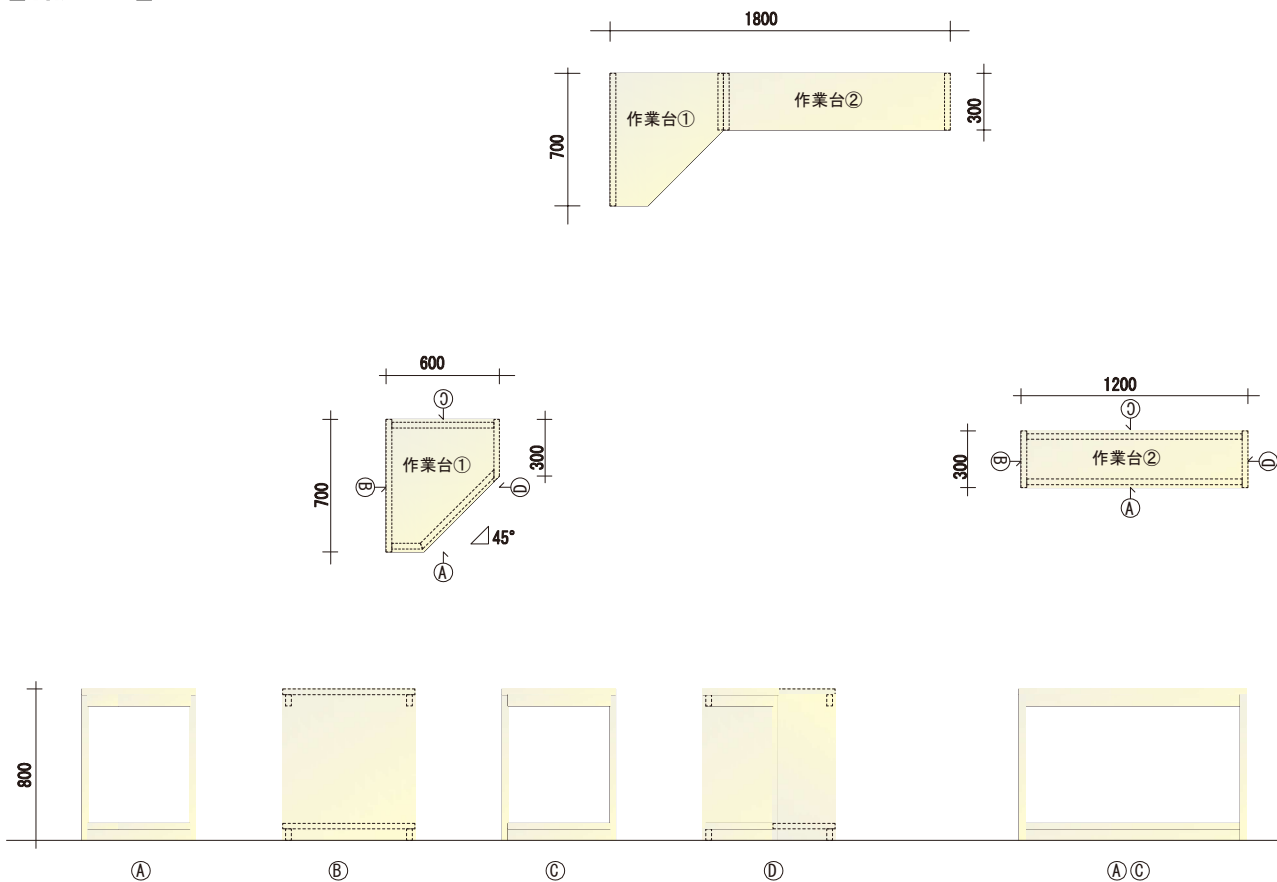


【再利用】

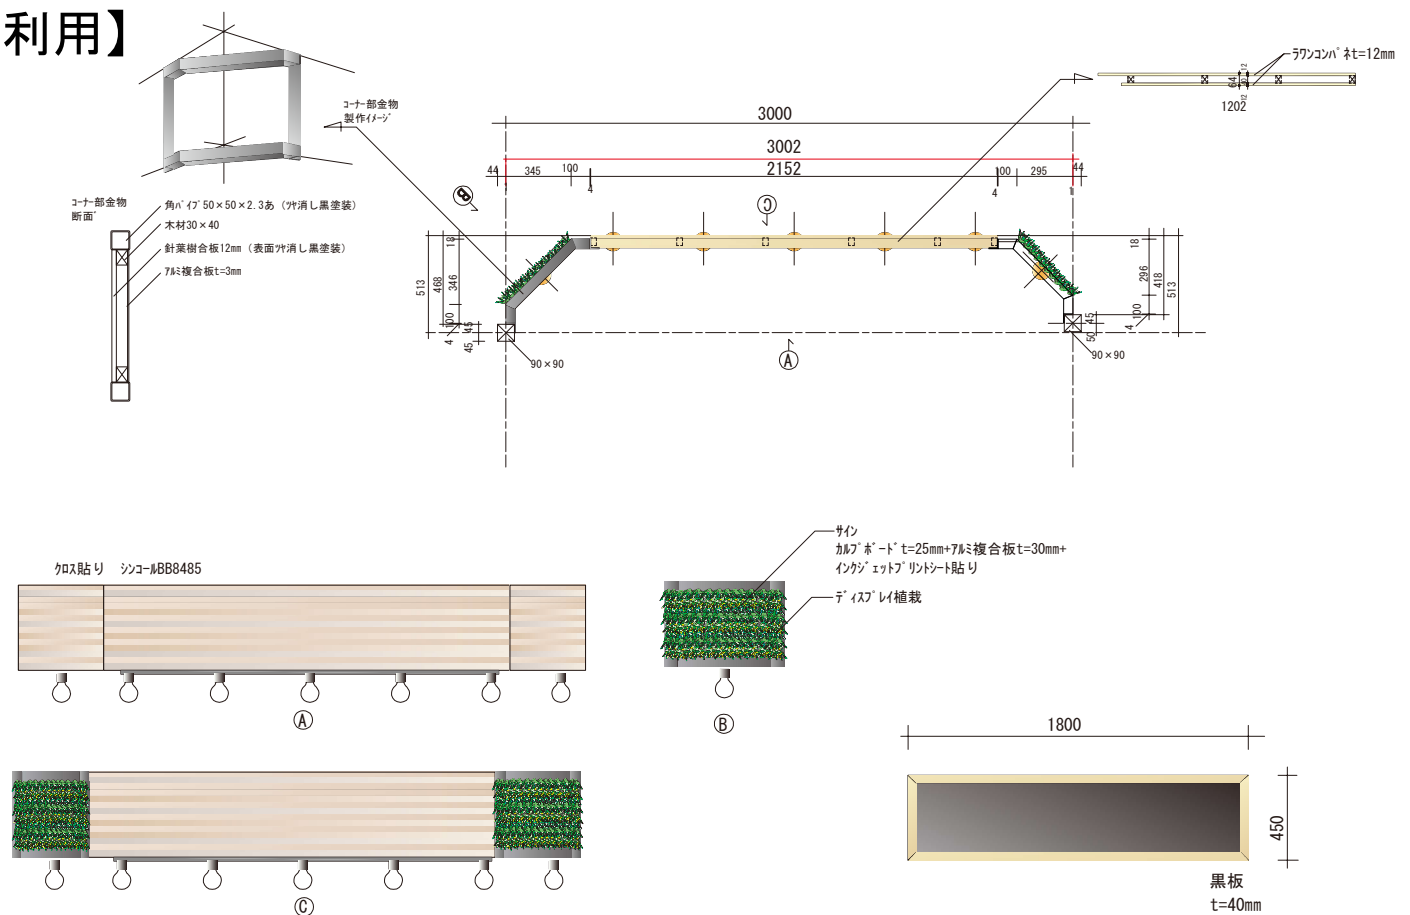

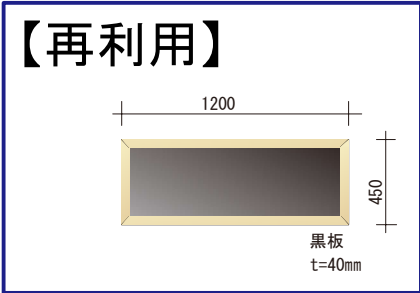

【撤去】

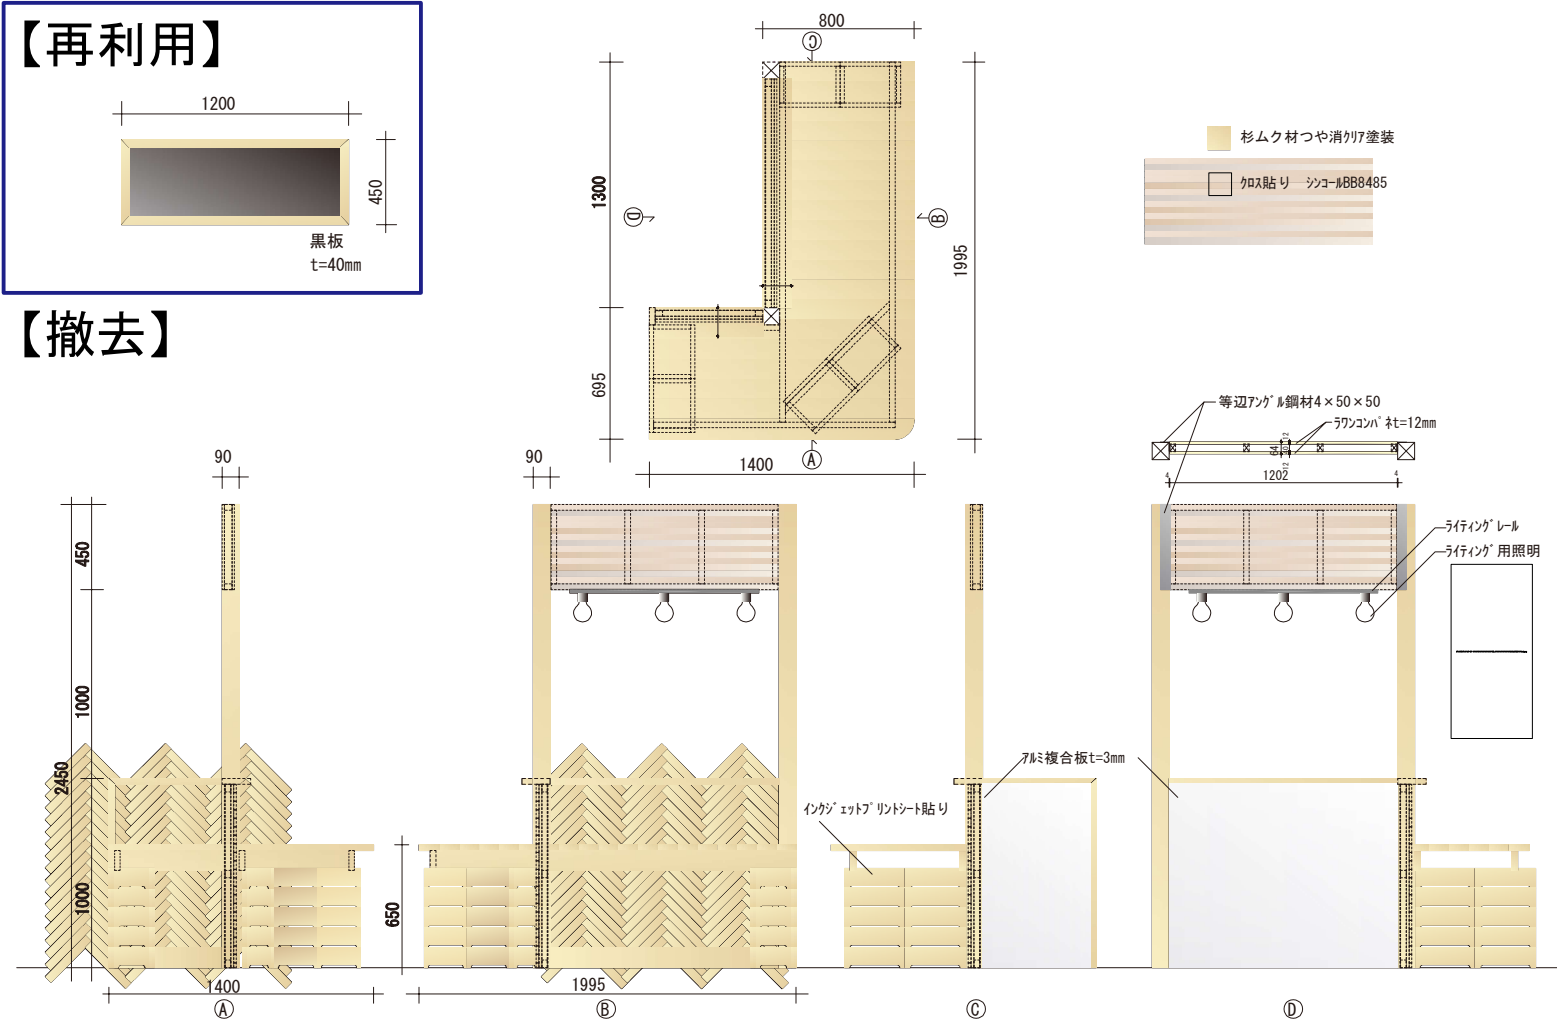


改修前 什器立面図 1 (参考図)

A1:1/20 , A3:1/40


改修前 什器立面図 2 (参考図)

A1:1/20 , A3:1/40

【再利用】

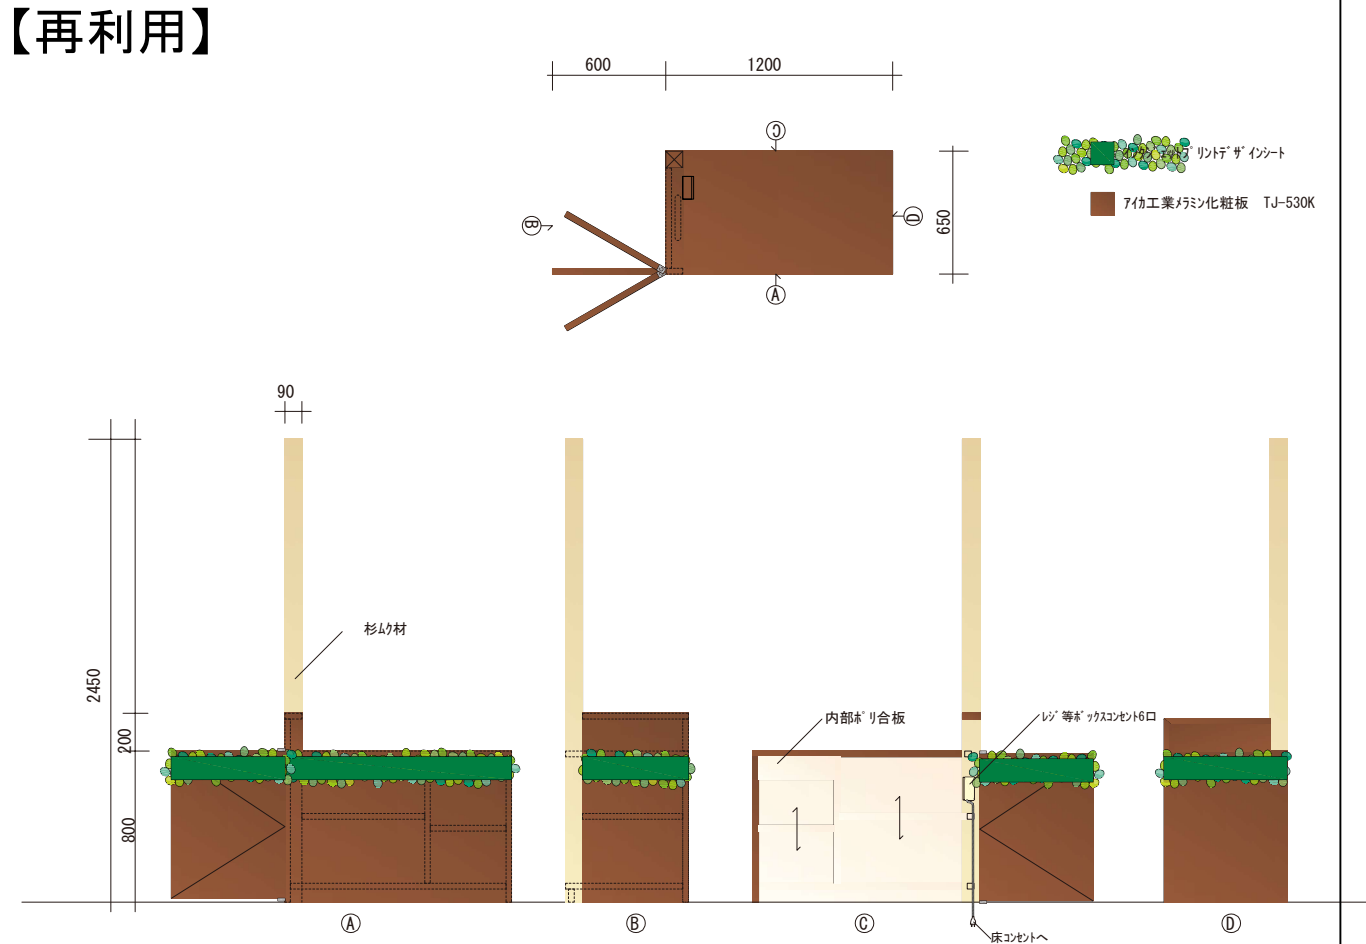

【再利用】

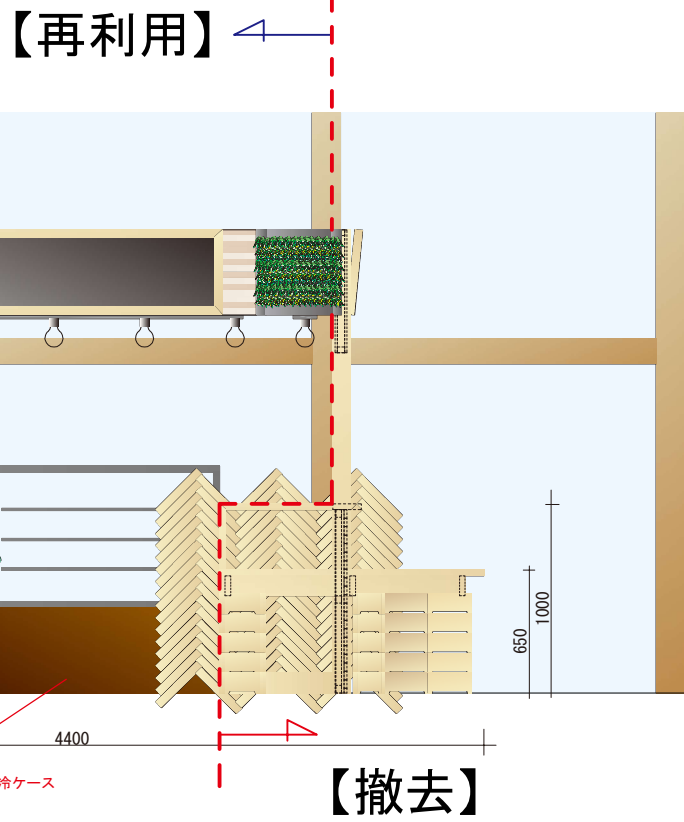

【撤去】

【再利用】

【撤去】

